
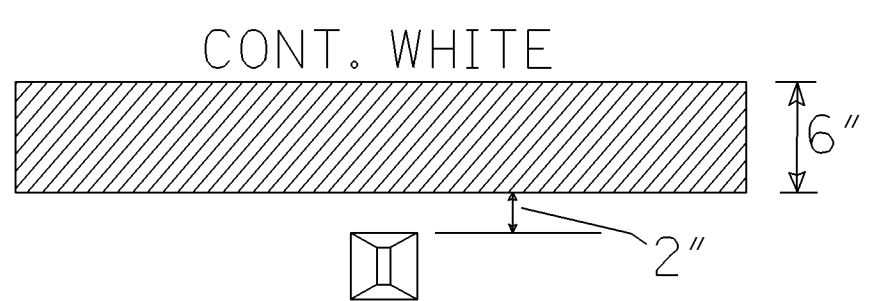


TYPICAL FOR RAISED PAVEMENT MARKERS PLACED ON SIDE ROAD RADIUS 4-LANE TRAFFIC

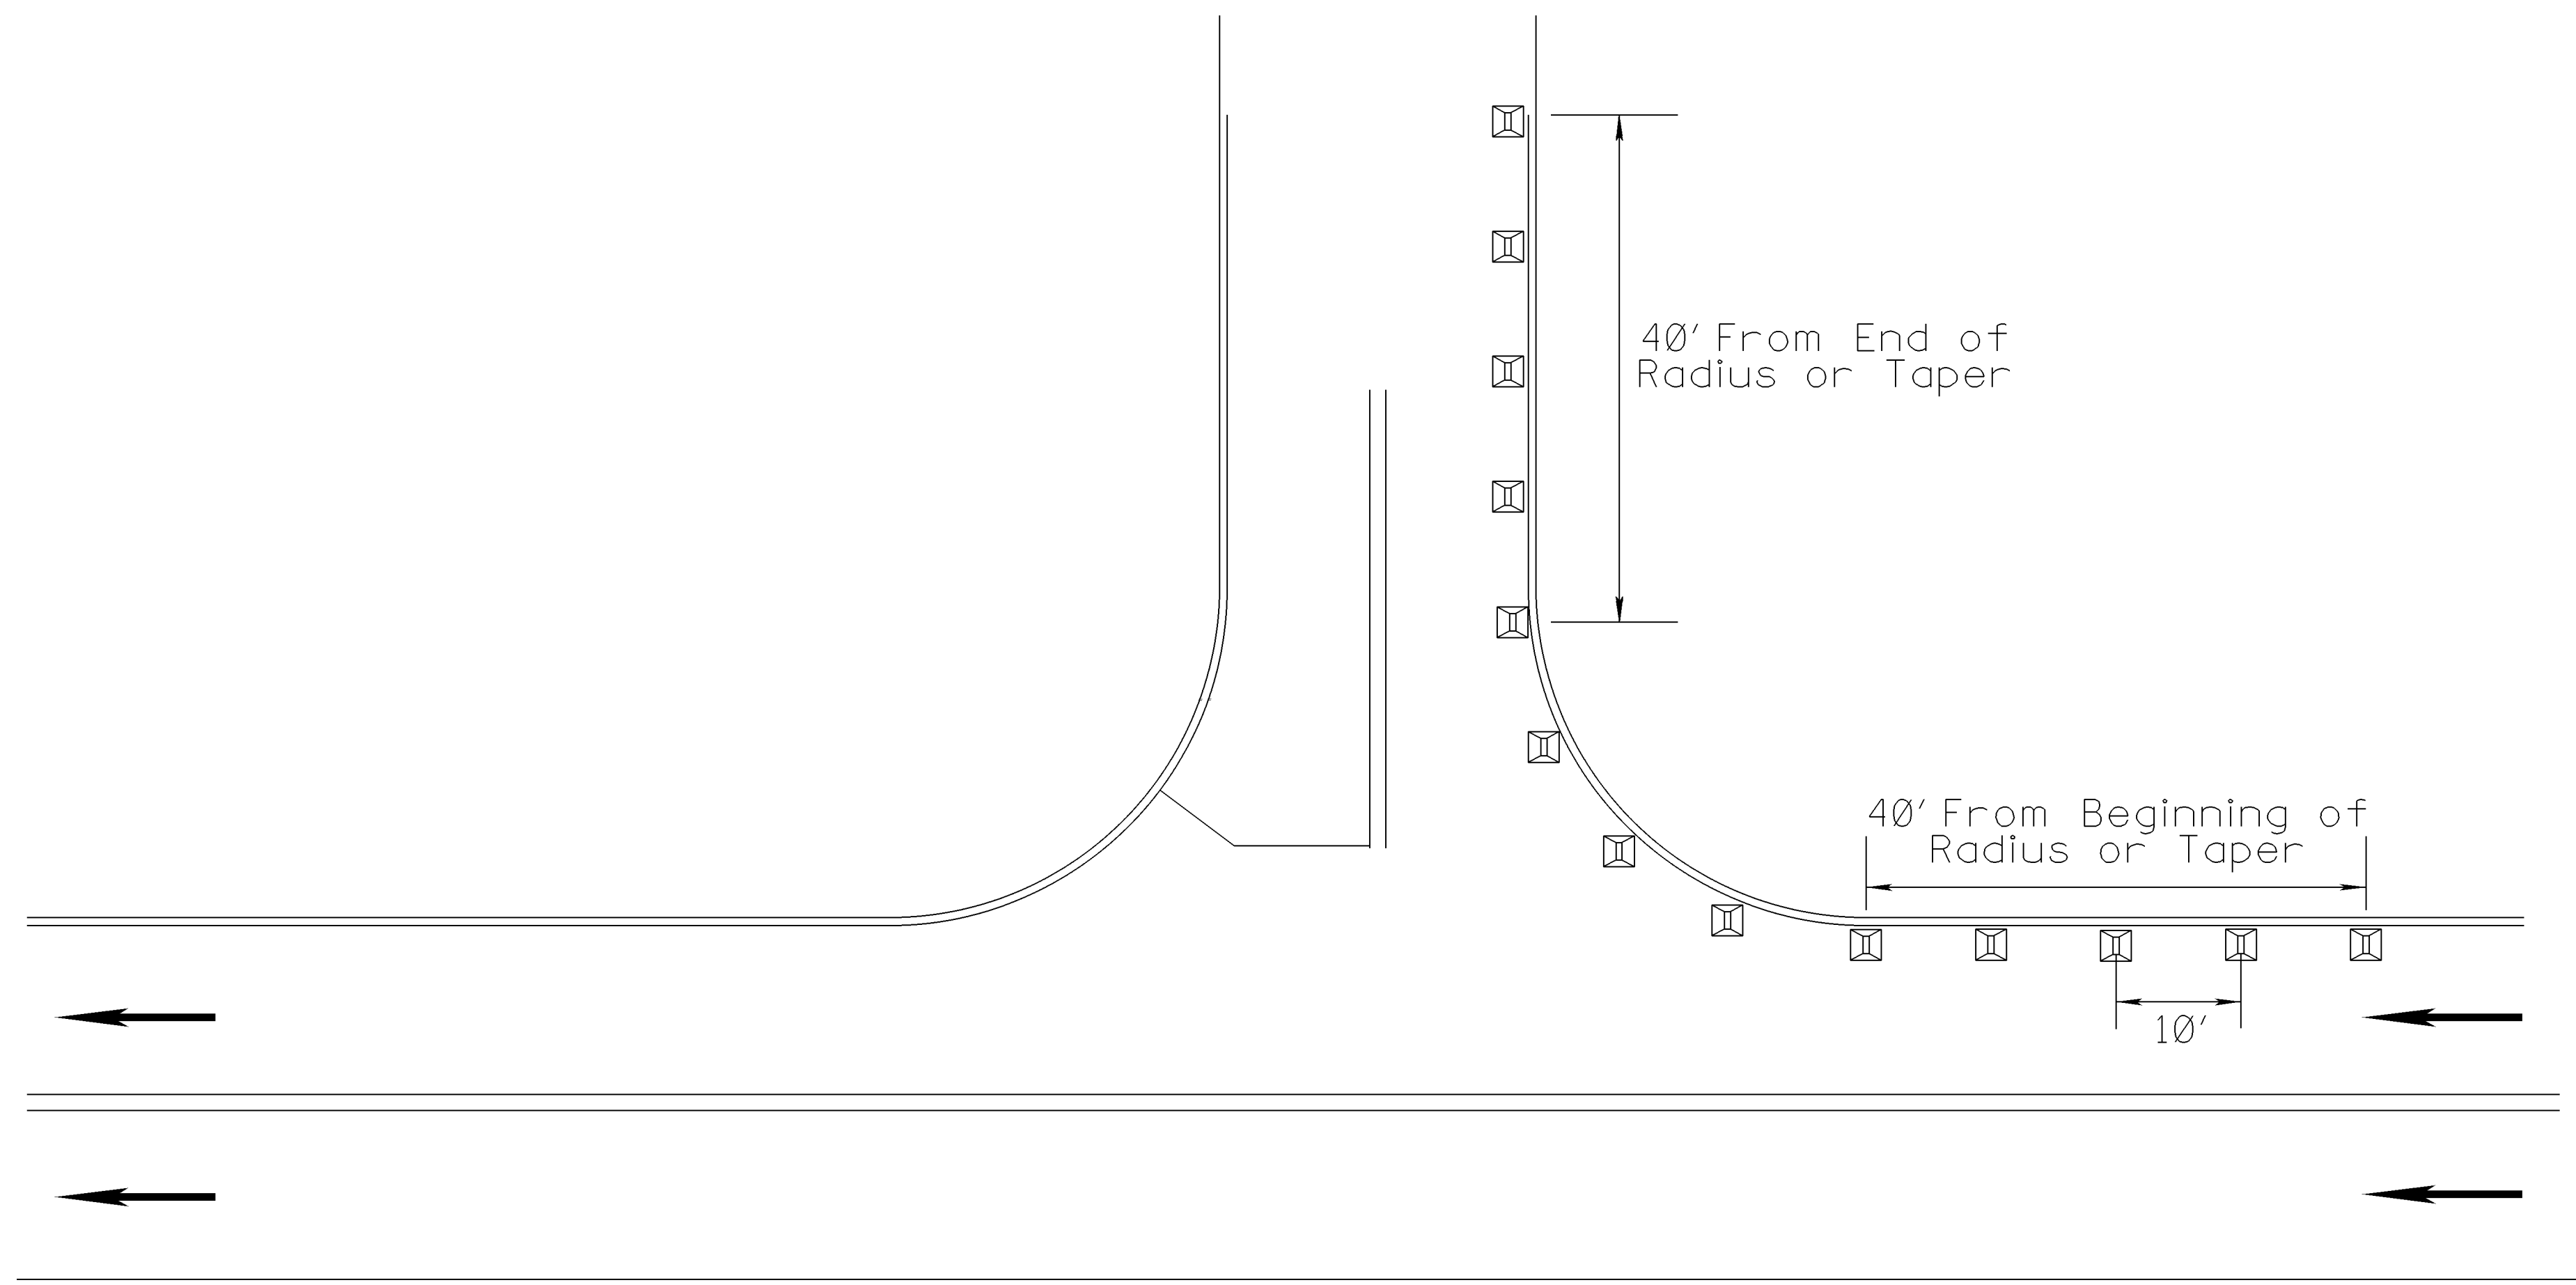

DETAIL A

- NOTE 1: MARKERS SHALL BE PLACED EVERY 10 FEET.
- NOTE 2: MARKERS SHALL BE VISIBLE FROM THE TRAVELING MOTORIST ON STATE DESIGNATED HIGHWAYS.
- NOTE 3: MARKERS SHALL BE HIGH PERFORMANCE TWO WAY CLEAR.
- NOTE 4: FIVE (5) MARKERS SHALL BE PLACED ALONG MAINLINE EDGE STRIPE.
- NOTE 5: MARKERS FOR COUNTY ROADS SHALL CONTINUE DOWN THE EDGE STRIPE A DISTANCE OF 40 FEET.
- NOTE 6: MARKERS SHALL NOT BE ROTATED WHEN BEING PLACED ALONG RADIUS OF LOCAL ROAD.

→ DIRECTION OF TRAFFIC

				MISSISSIPPI DEPARTMENT OF TRANSPORTATION			
				4-LANE			
				2-WAY CLEAR RAISED PAVEMENT MARKERS PLACED ON SIDE ROADS			
				PROJECT NO. COUNTY :			
				FILENAME: SP\SIDERDRPM.DGN			
				DESIGN TEAM CHECKED DATE			
				PRELIMINARY NOT FOR CONSTRUCTION			
				WORKING NUMBER CRPMSR-4			
				SHEET NUMBER			